
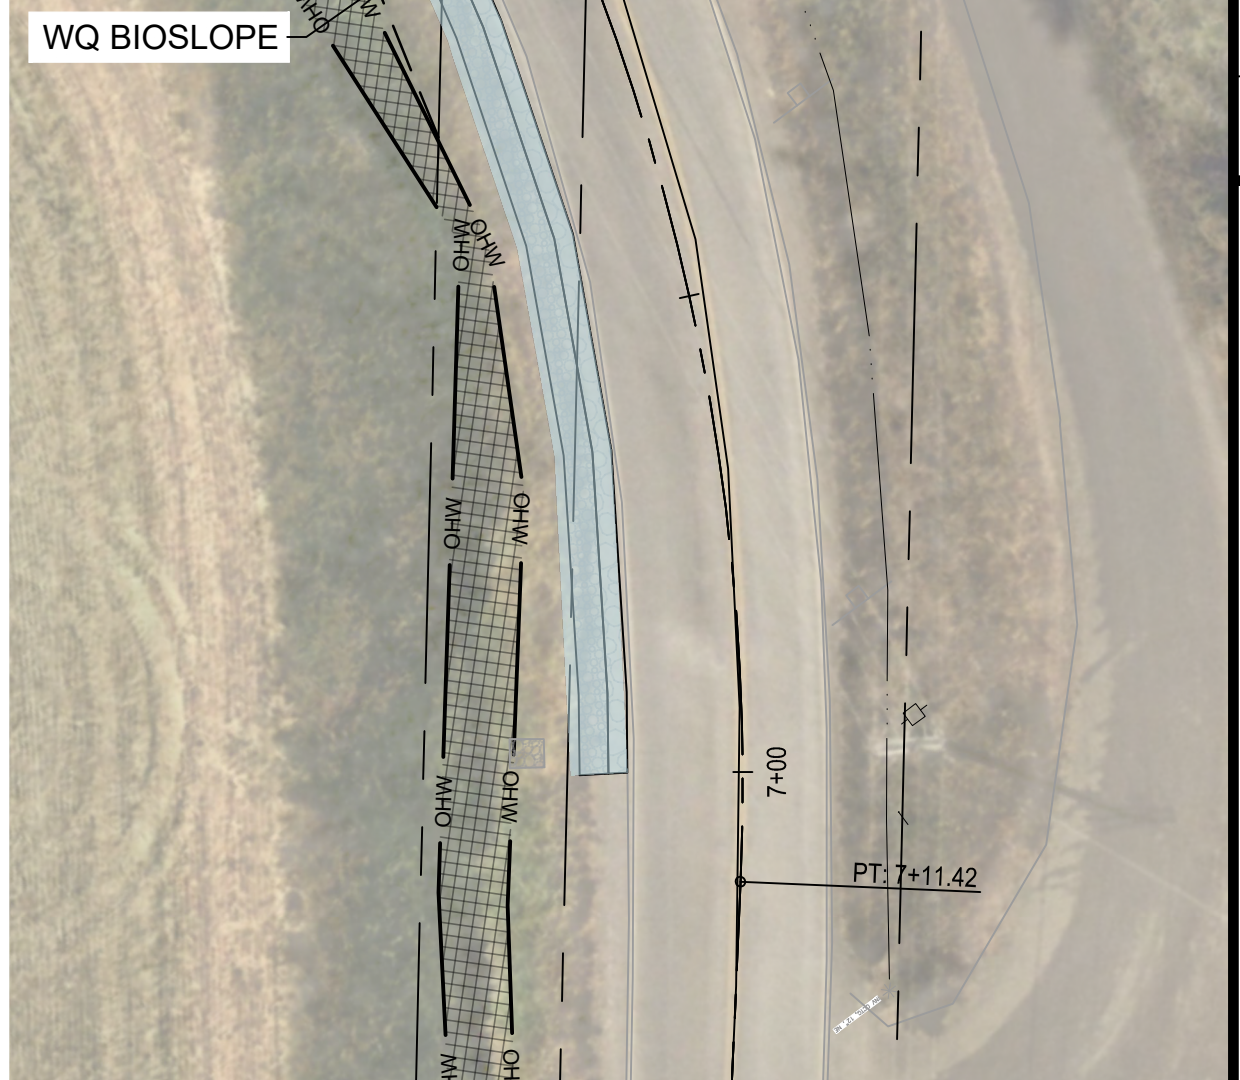
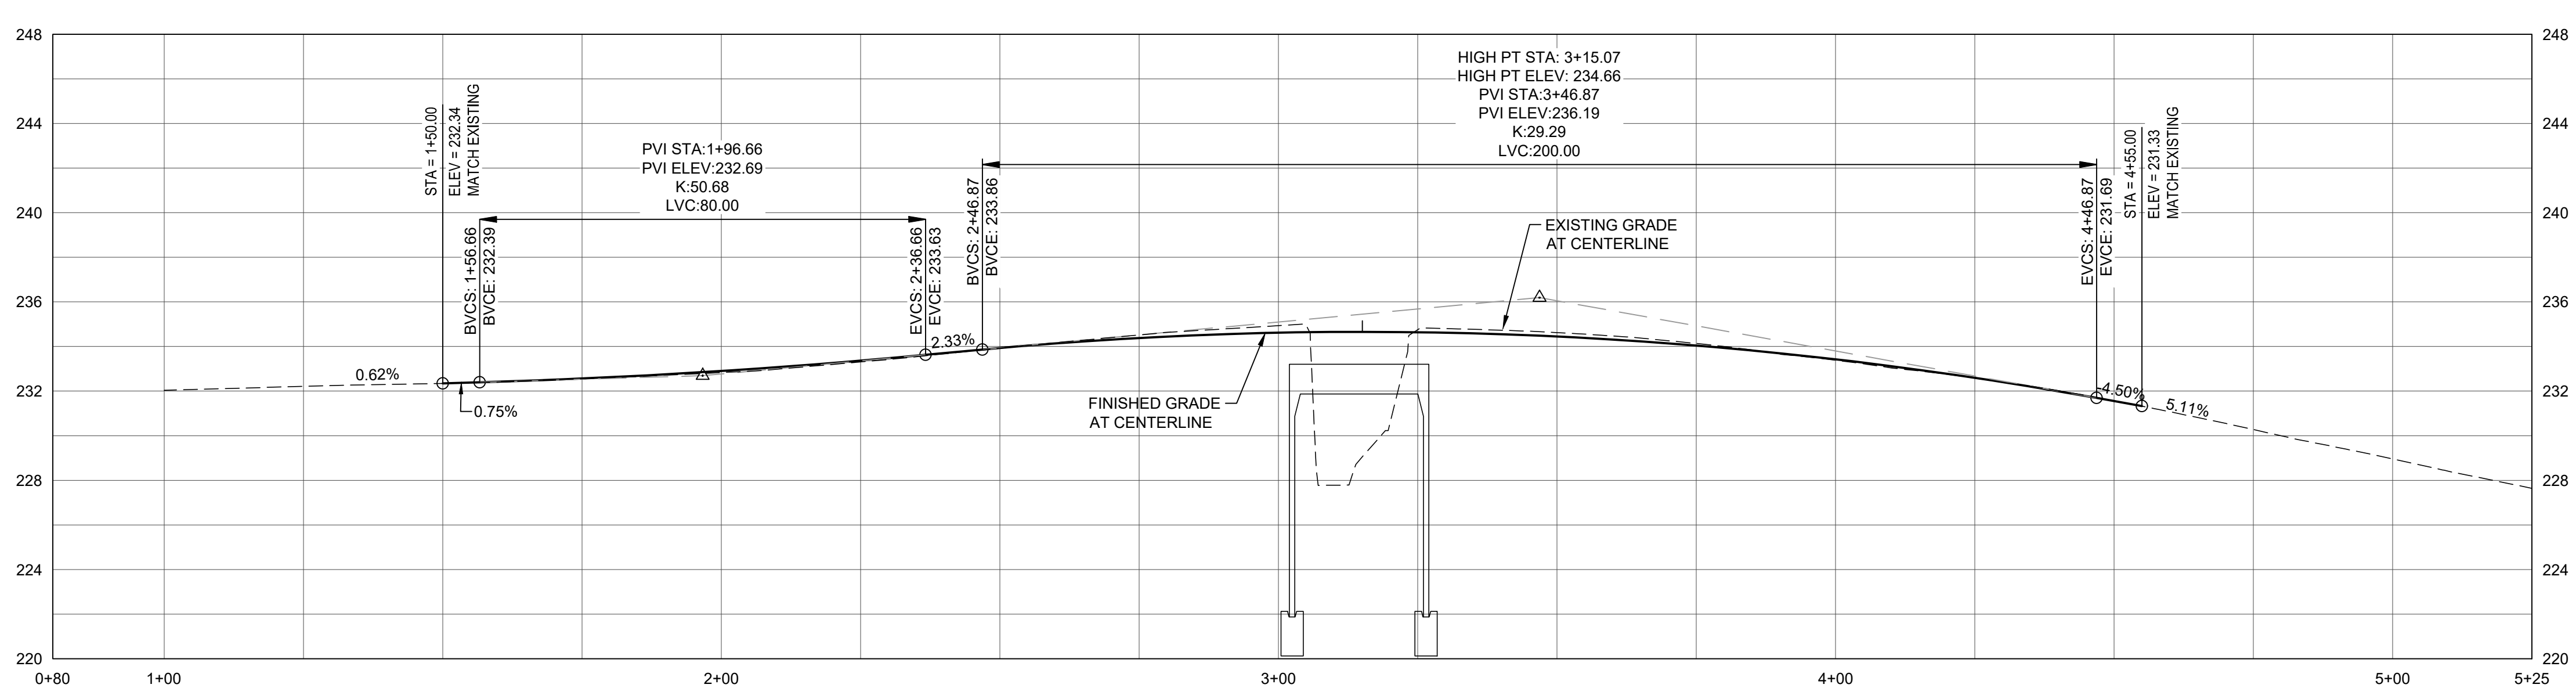


ENGINEERING STAMP HERE  
**PRELIMINARY COPY**  
 50 PERCENT  
 SUBJECT TO CHANGE  
 DLUT ENGINEERING WASHINGTON CO.

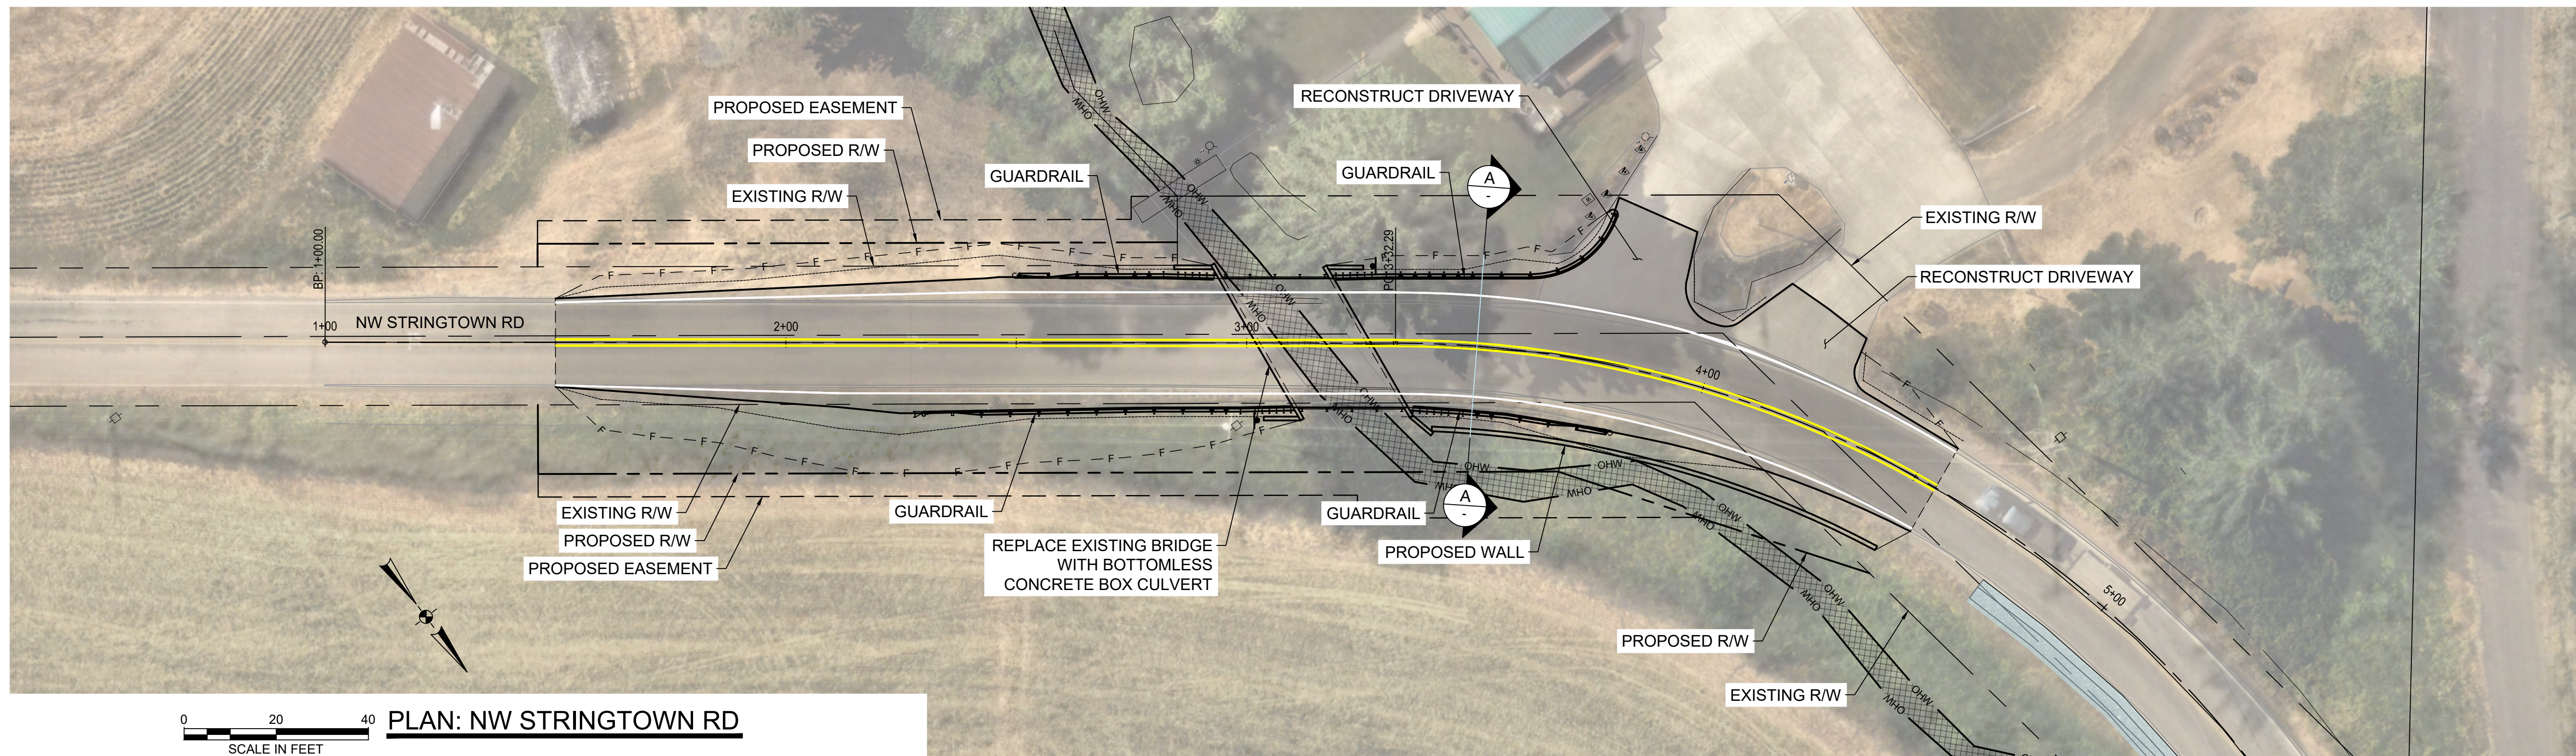

Department of  
 Land Use &  
 Transportation

WASHINGTON COUNTY  
 OREGON

NO.	REVISION
1	
2	
3	
4	

**NW STRINGTOWN ROAD**  
 BRIDGE REPLACEMENT  
 WASHINGTON COUNTY

PLAN AND PROFILE

PROJECT NUMBER  
**20024D**  
 SHEET NO.  
 OF  
 SHEET TITLE