




Department of
Land Use &
Transportation
Capital Project Services

NW Filbert Street Sidewalk Section

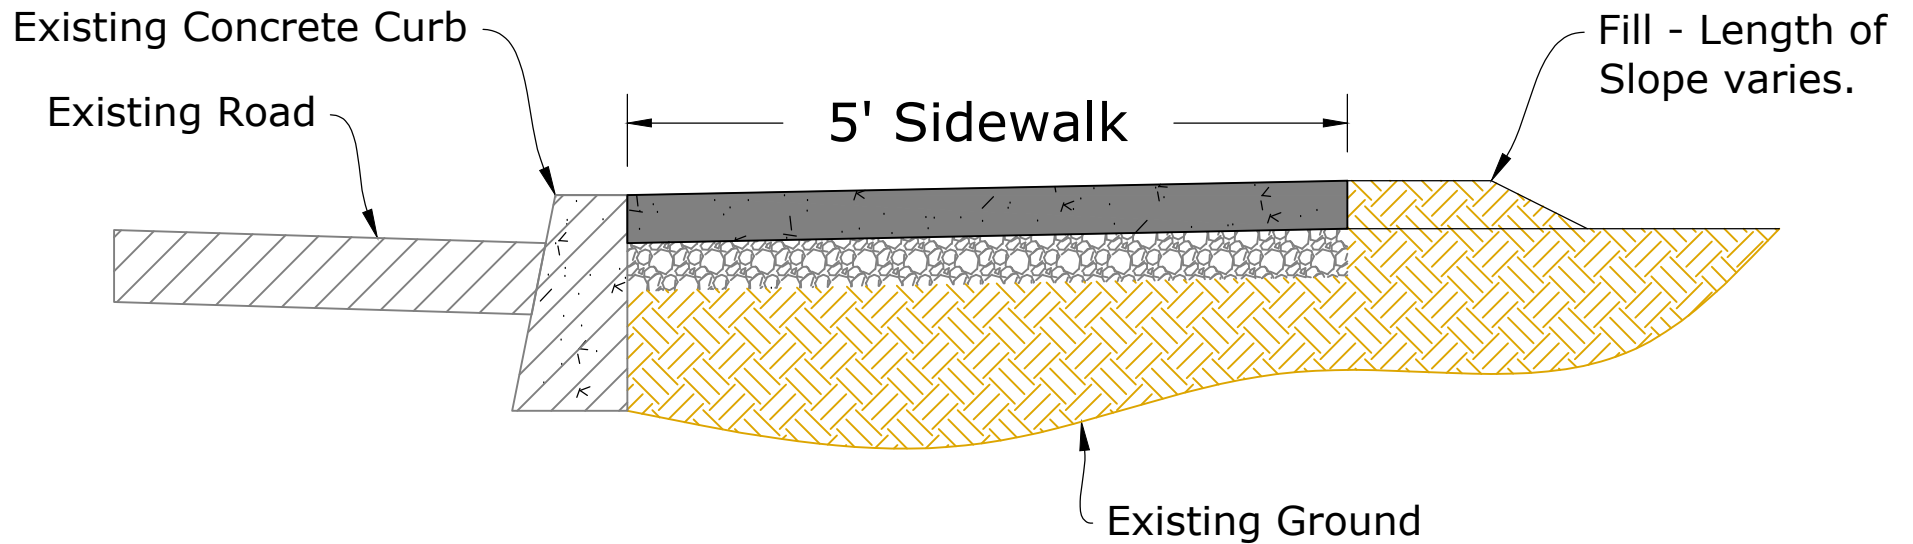

Design is Preliminary
and Subject to Change

Typical Sidewalk Section