


TRAFFIC CONTROL DETOUR PLAN

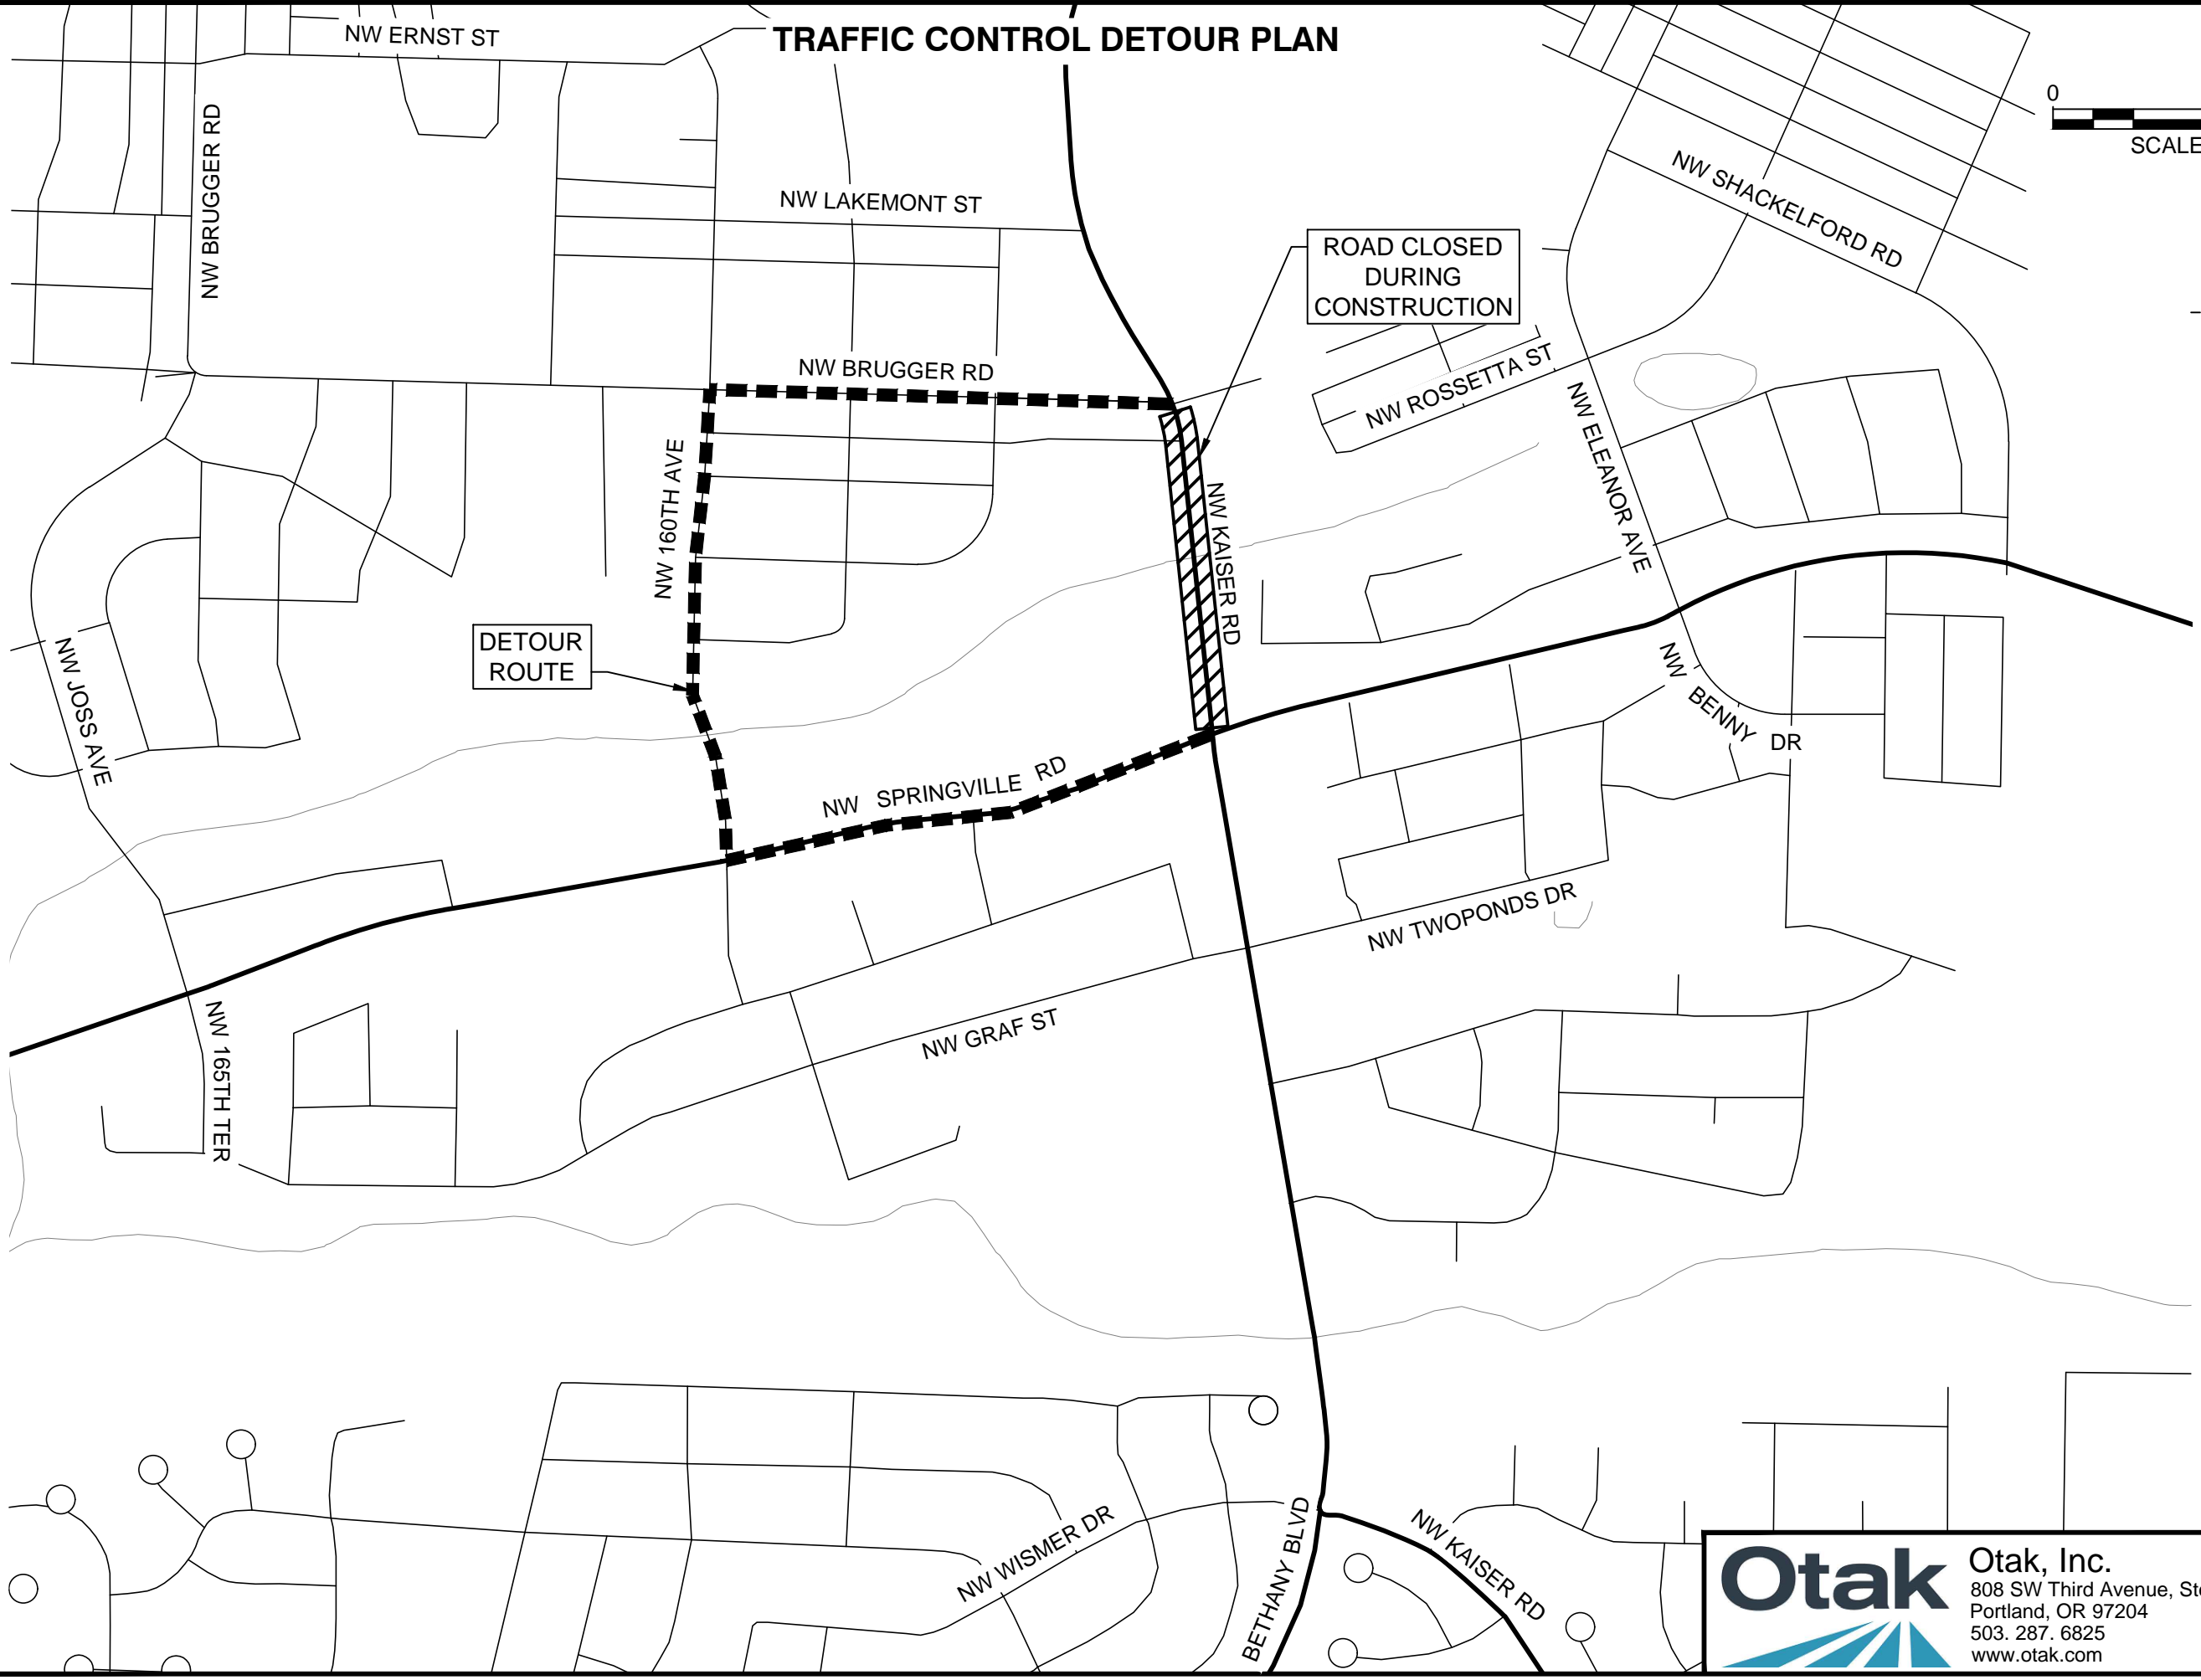

NO.	REVISION
1	
2	
3	
4	

NW KAISER ROAD
FROM NW SPRINGVILLE RD. TO BRUGGER RD.
WASHINGTON COUNTY

TRAFFIC CONTROL DETOUR PLAN

PROJECT NUMBER
20024
SHEET NO.
OF
SHEET TITLE

Otak, Inc.
808 SW Third Avenue, Ste. 800
Portland, OR 97204
503. 287. 6825
www.otak.com