


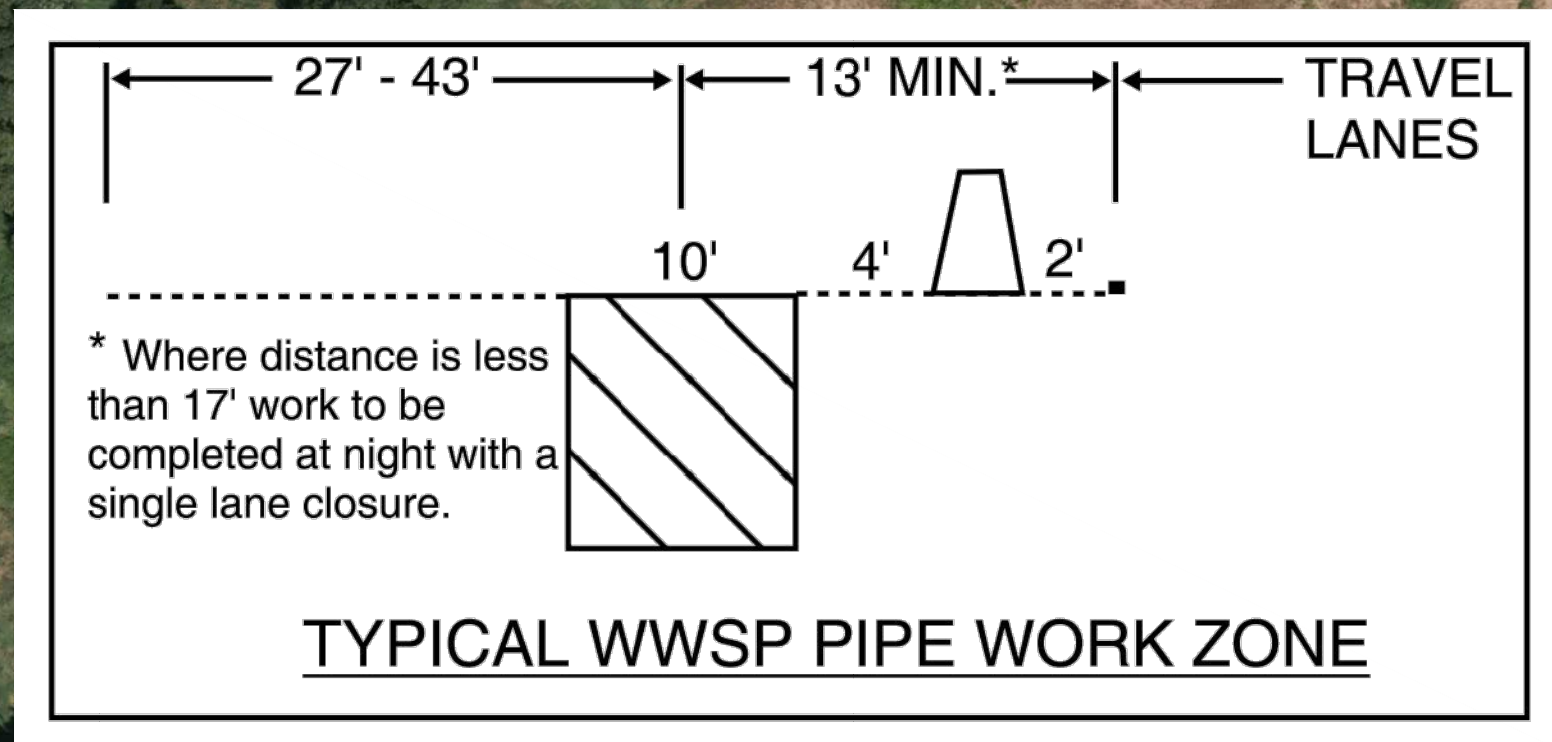

CONSTRUCTION STAGING LEGEND


Stage 1

Stage 2

Stage 3

Stage 4

SCHEDULE OF STAGES IS ESTIMATED AND SUBJECT TO CHANGE

 

TUALATIN-SHERWOOD ROAD BORCHERS DRIVE TO LANGER FARMS PARKWAY



Harper
HHPR Houf Peterson
Righellis Inc.
ENGINEERS • PLANNERS
LANDSCAPE ARCHITECTS • SURVEYORS
205 SE Spokane Street, Suite 200, Portland, OR 97202
PHONE: 503.221.1131 WWW.HHPR.COM FAX: 503.221.1171