



WALKER ROAD IMPROVEMENT PROJECT

158th Avenue

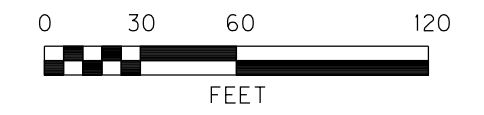


WASHINGTON COUNTY

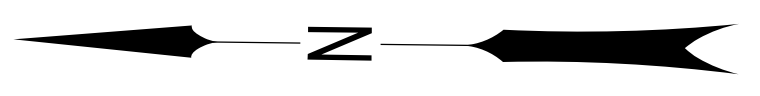

SCALE: 1"=60'

JUNE 20, 2020

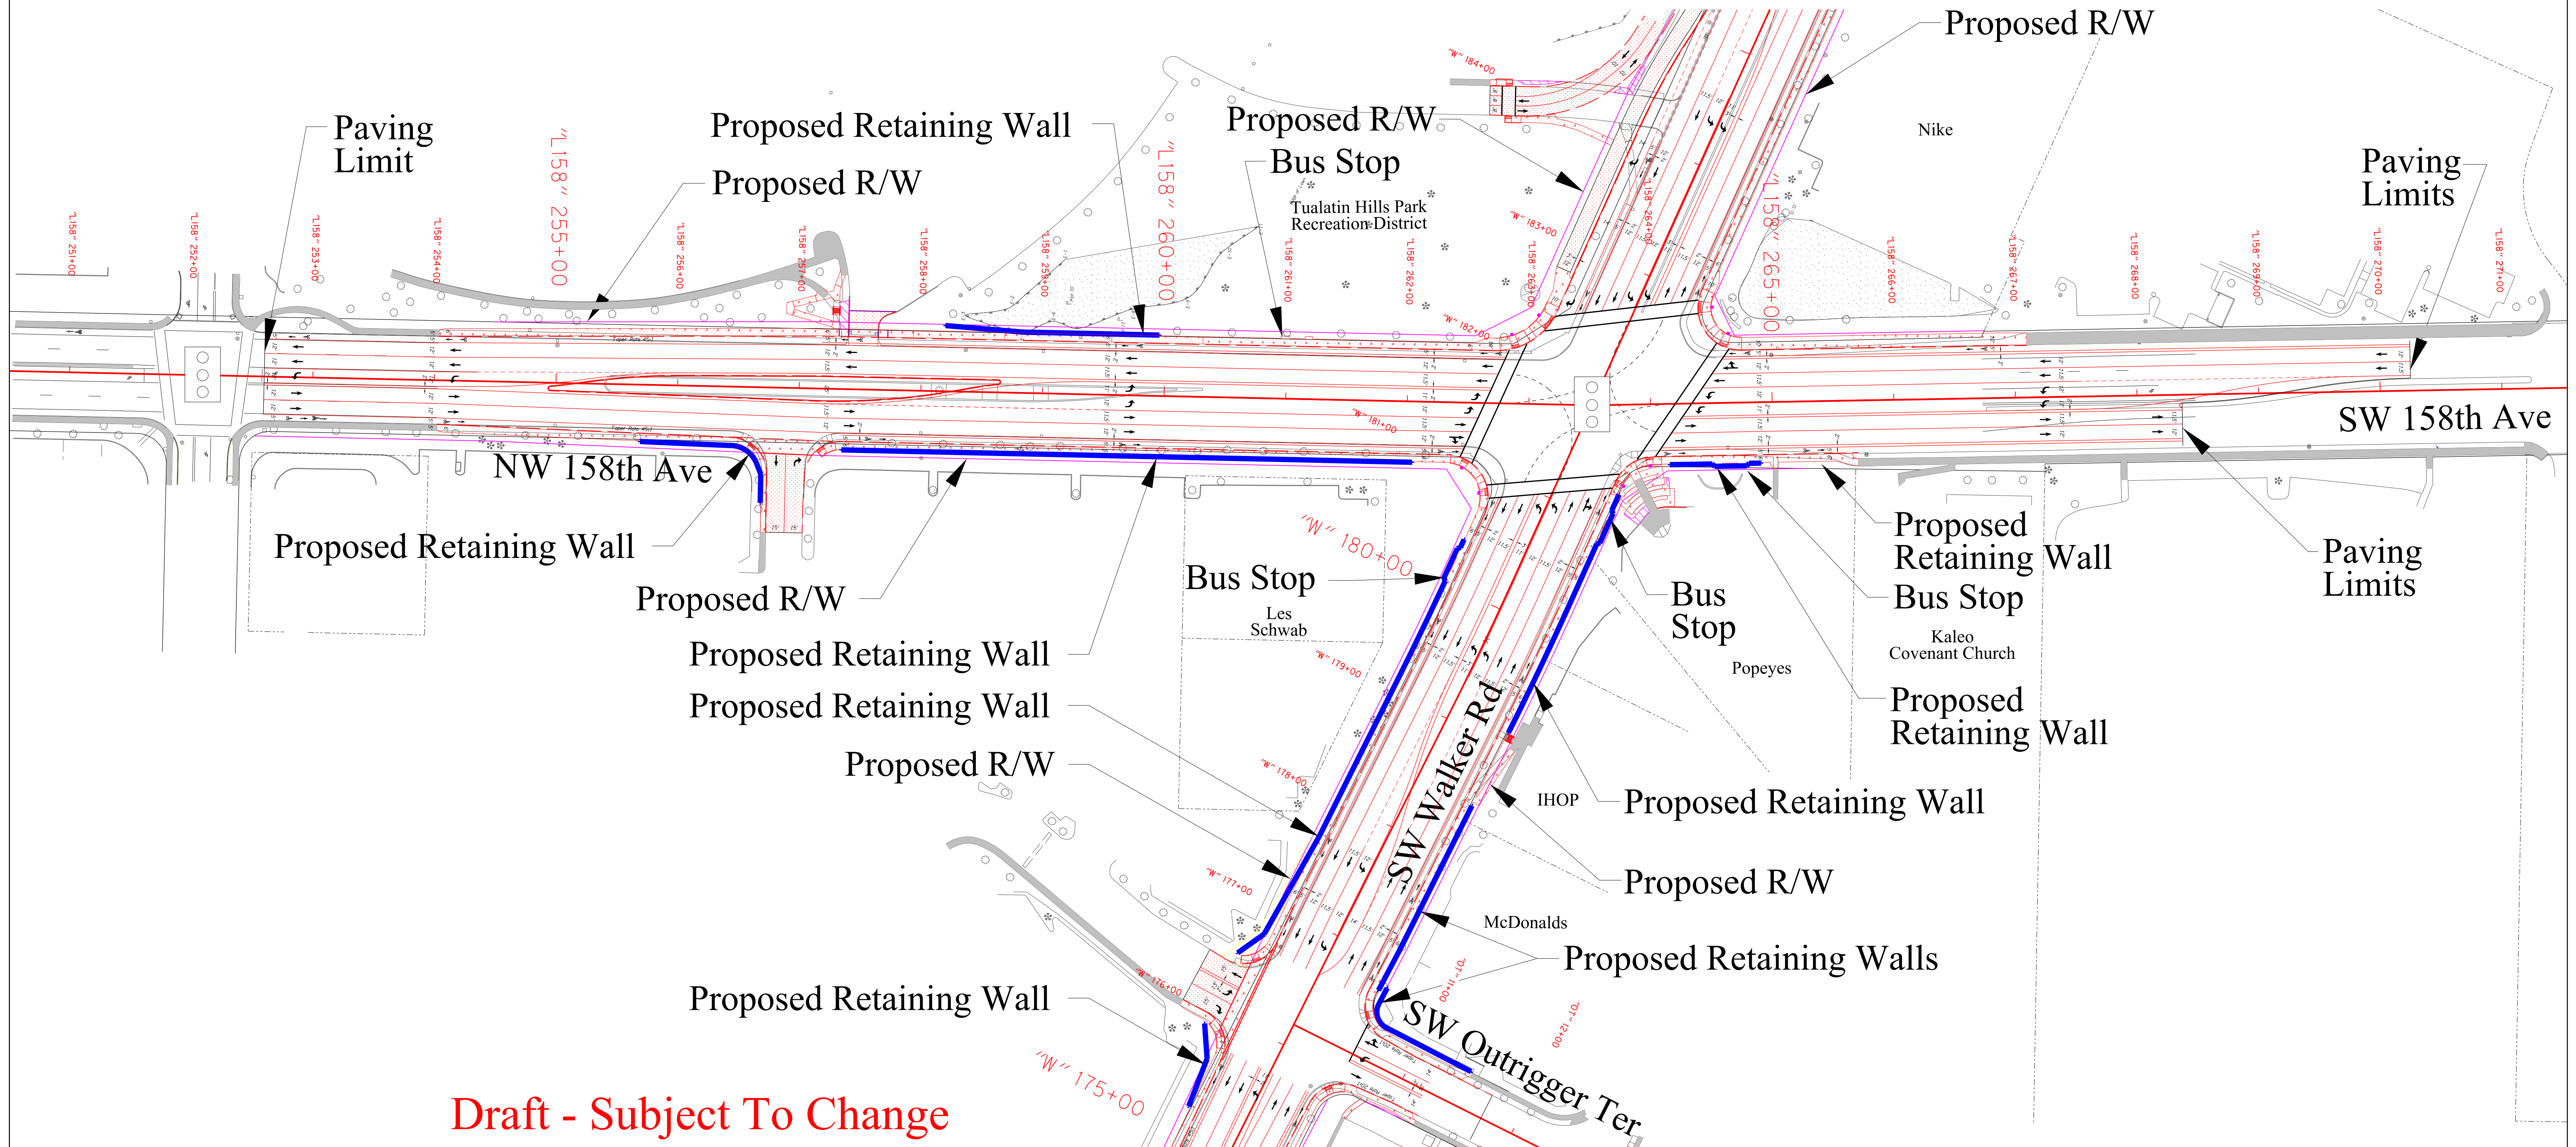

Draft - Subject To Change