


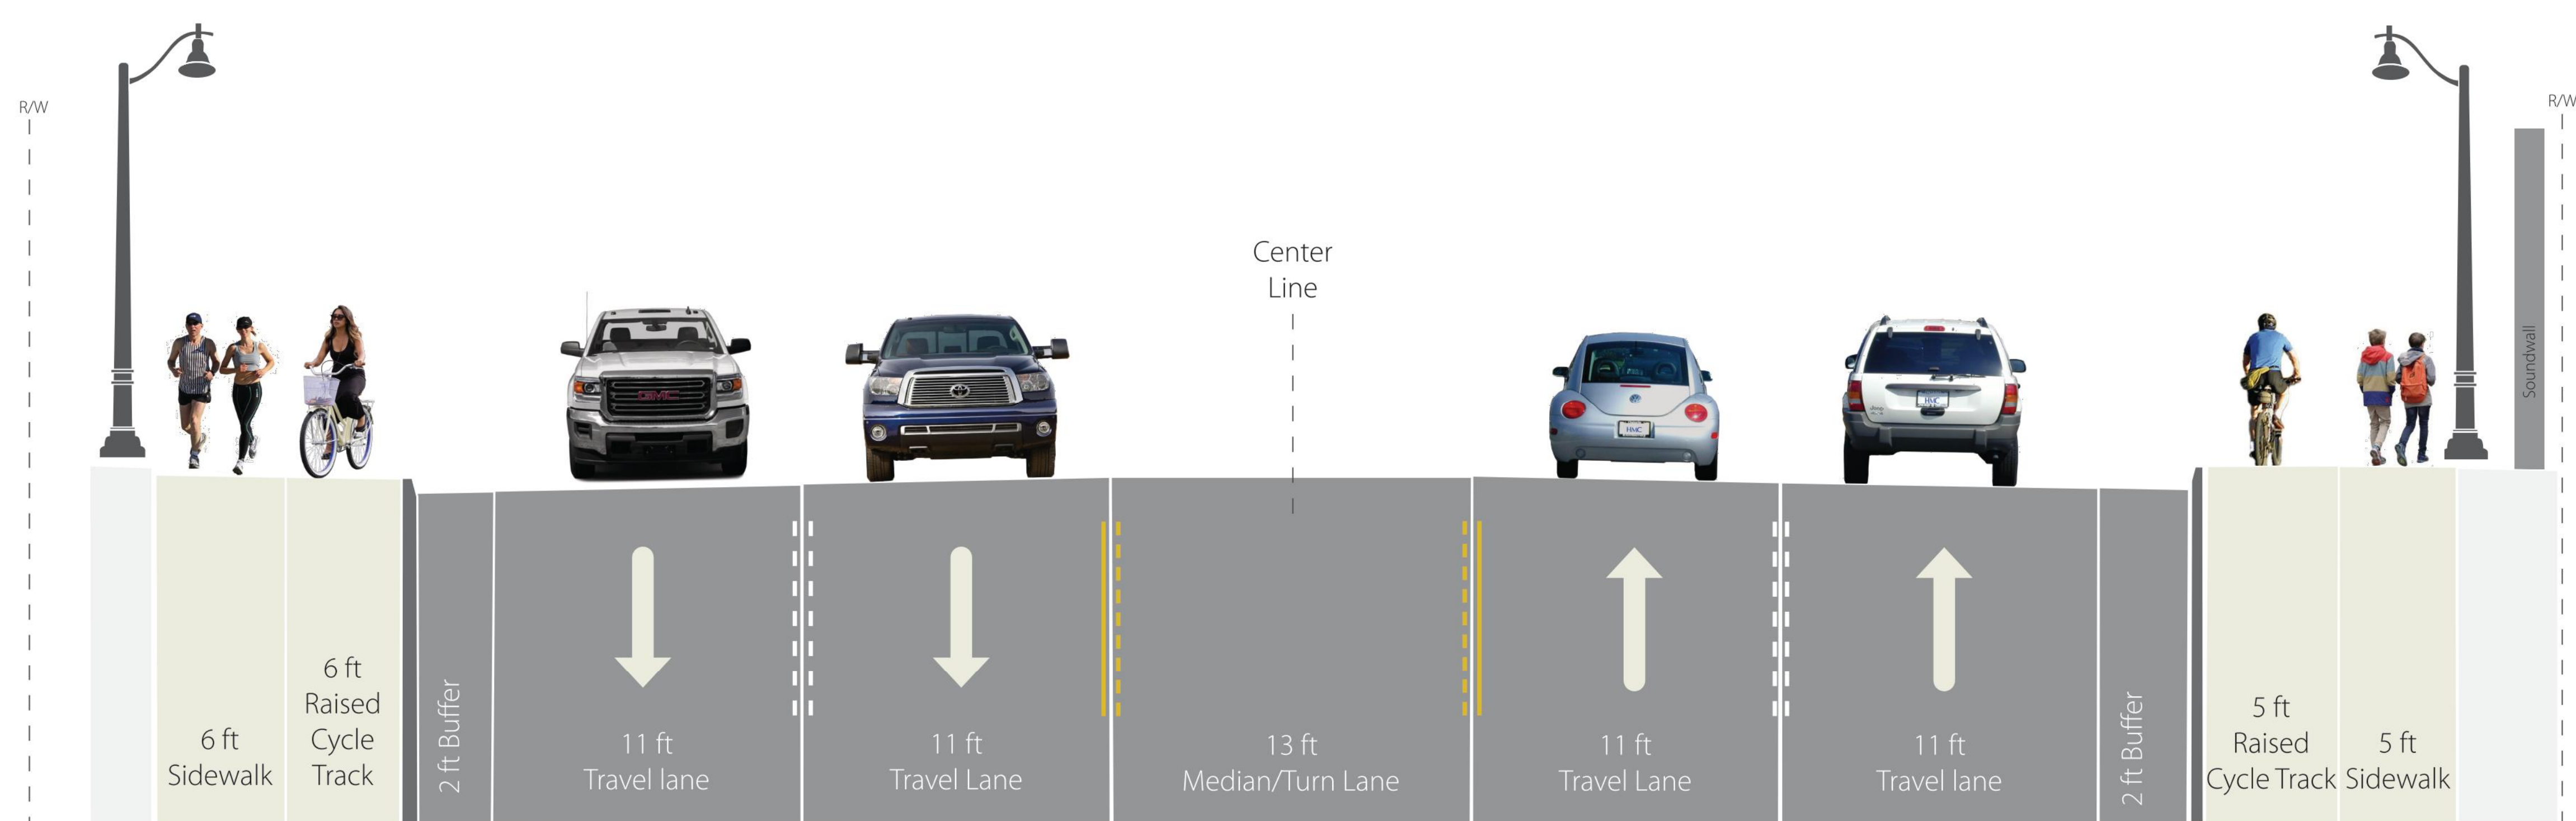

ROY ROGERS ROAD ROAD CHICKEN CREEK TO BORCHERS DRIVE



Harper Houf Peterson Righellis Inc.
ENGINEERS • PLANNERS
LANDSCAPE ARCHITECTS • SURVEYORS
205 SE Spokane Street, Suite 200, Portland, OR 97202
PHONE: 503.221.1131 WWW.HHPRI.COM FAX: 503.221.1171



**PRELIMINARY
SUBJECT TO CHANGE**